



TO: PROSPECTIVE RESPONDENTS

**RE: QUOTE FOR PAINTING THE FIRST FLOOR INTERIOR OF
CENTRAL FIRE STATION**

SUBMITTAL DATE: MARCH 12, 2021

From: CITY OF HOT SPRINGS
DORETHERA YATES, FINANCE DIRECTOR

Date: March 10, 2021

RE: CLARIFICATION/ADDENDUM #1

**THIS IS CLARIFICATIONS/ADDENDUM ON THE QUOTE FOR PAINTING THE FIRST FLOOR
INTERIOR OF CENTRAL FIRE STATION**


THIS IS IN RESPONSE TO CLARIFICATION FROM THE PREBID MEETING:

- New bid form to be completed.:
 - 1) Price for tearing off existing wallpaper, cove base where applicable, and painting the walls.
 - 2) Price for only cove base where applicable and painting the walls.
- ONLY painting block wall in Dispatch. Don't paint any of the other block walls in the station.
- Attached are the floor plans for the 1st floor.

Thanks for your interest in this project and I apologize for any inconvenience.

City of Hot Springs, Arkansas

Quote Form				
Description				
PAINTING THE FIRST FLOOR INTERIOR OF CENTRAL FIRE STATION, 310 BROADWAY ST., HOT SPRINGS, AR - MANDATORY PREBID SEE INFORMATION IN SPECIFICATIONS				
Specifications (if not attached)				
SEE ATTACHED				
Pages to be returned with bid (in order for bid not to be rejected)				
1-3				
Pricing	Description	Quantity	Unit Price	Extended Price
Item 1	PRICE WITH REMOVING ALL WALLPAPER, COVE BASE WHERE APPLICABLE, AND PAINTING THE FIRST FLOOR	1		
Item 2	PRICE WITHOUT REMOVING ALL THE WALLPAPER, COVE BASE WHERE APPLICABLE, AND REPAINTING THE FIRST FLOOR.	1		
Item 3				
Total (use this line if there is a separate cost sheet)				
Freight/Delivery (must be shown separately)				XXXXXXXXXXXXXXXXXX
Bid Total				
Number of 12-month extensions (see bid for conditions):				
Bid includes the total for labor, materials, equipment, taxes, and all related cost (permits, license, etc.) Taxes - Taxable goods and services delivered inside the City of Hot Springs will have a tax rate of 9.5%. This should not be included in the totals above. All other goods and services will be taxed at the rate required by the applicable governing bodies.				
Guaranteed Date of Delivery (if applicable):				
Execution of Bid (to be completed by bidder)				
Upon signing this bid, I/we have read and agree to the requirements set forth in this bid request and proposal including specifications, instructions to bidders, terms, and conditions of bidding, terms, and conditions of purchase, and pertinent information regarding this bid, and agree to furnish the requested items at the price stated above. UNSIGNED BIDS WILL BE REJECTED.				
Name of Bidder			Phone Number	
Street/PO Address				
City, State, ZIP			Fax Number	
Email Address				
Signature			AR Tax Permit#	
Printed Name				
Title			State Contractor License #	
Do you have a City of Hot Springs business license?			YES	NO.

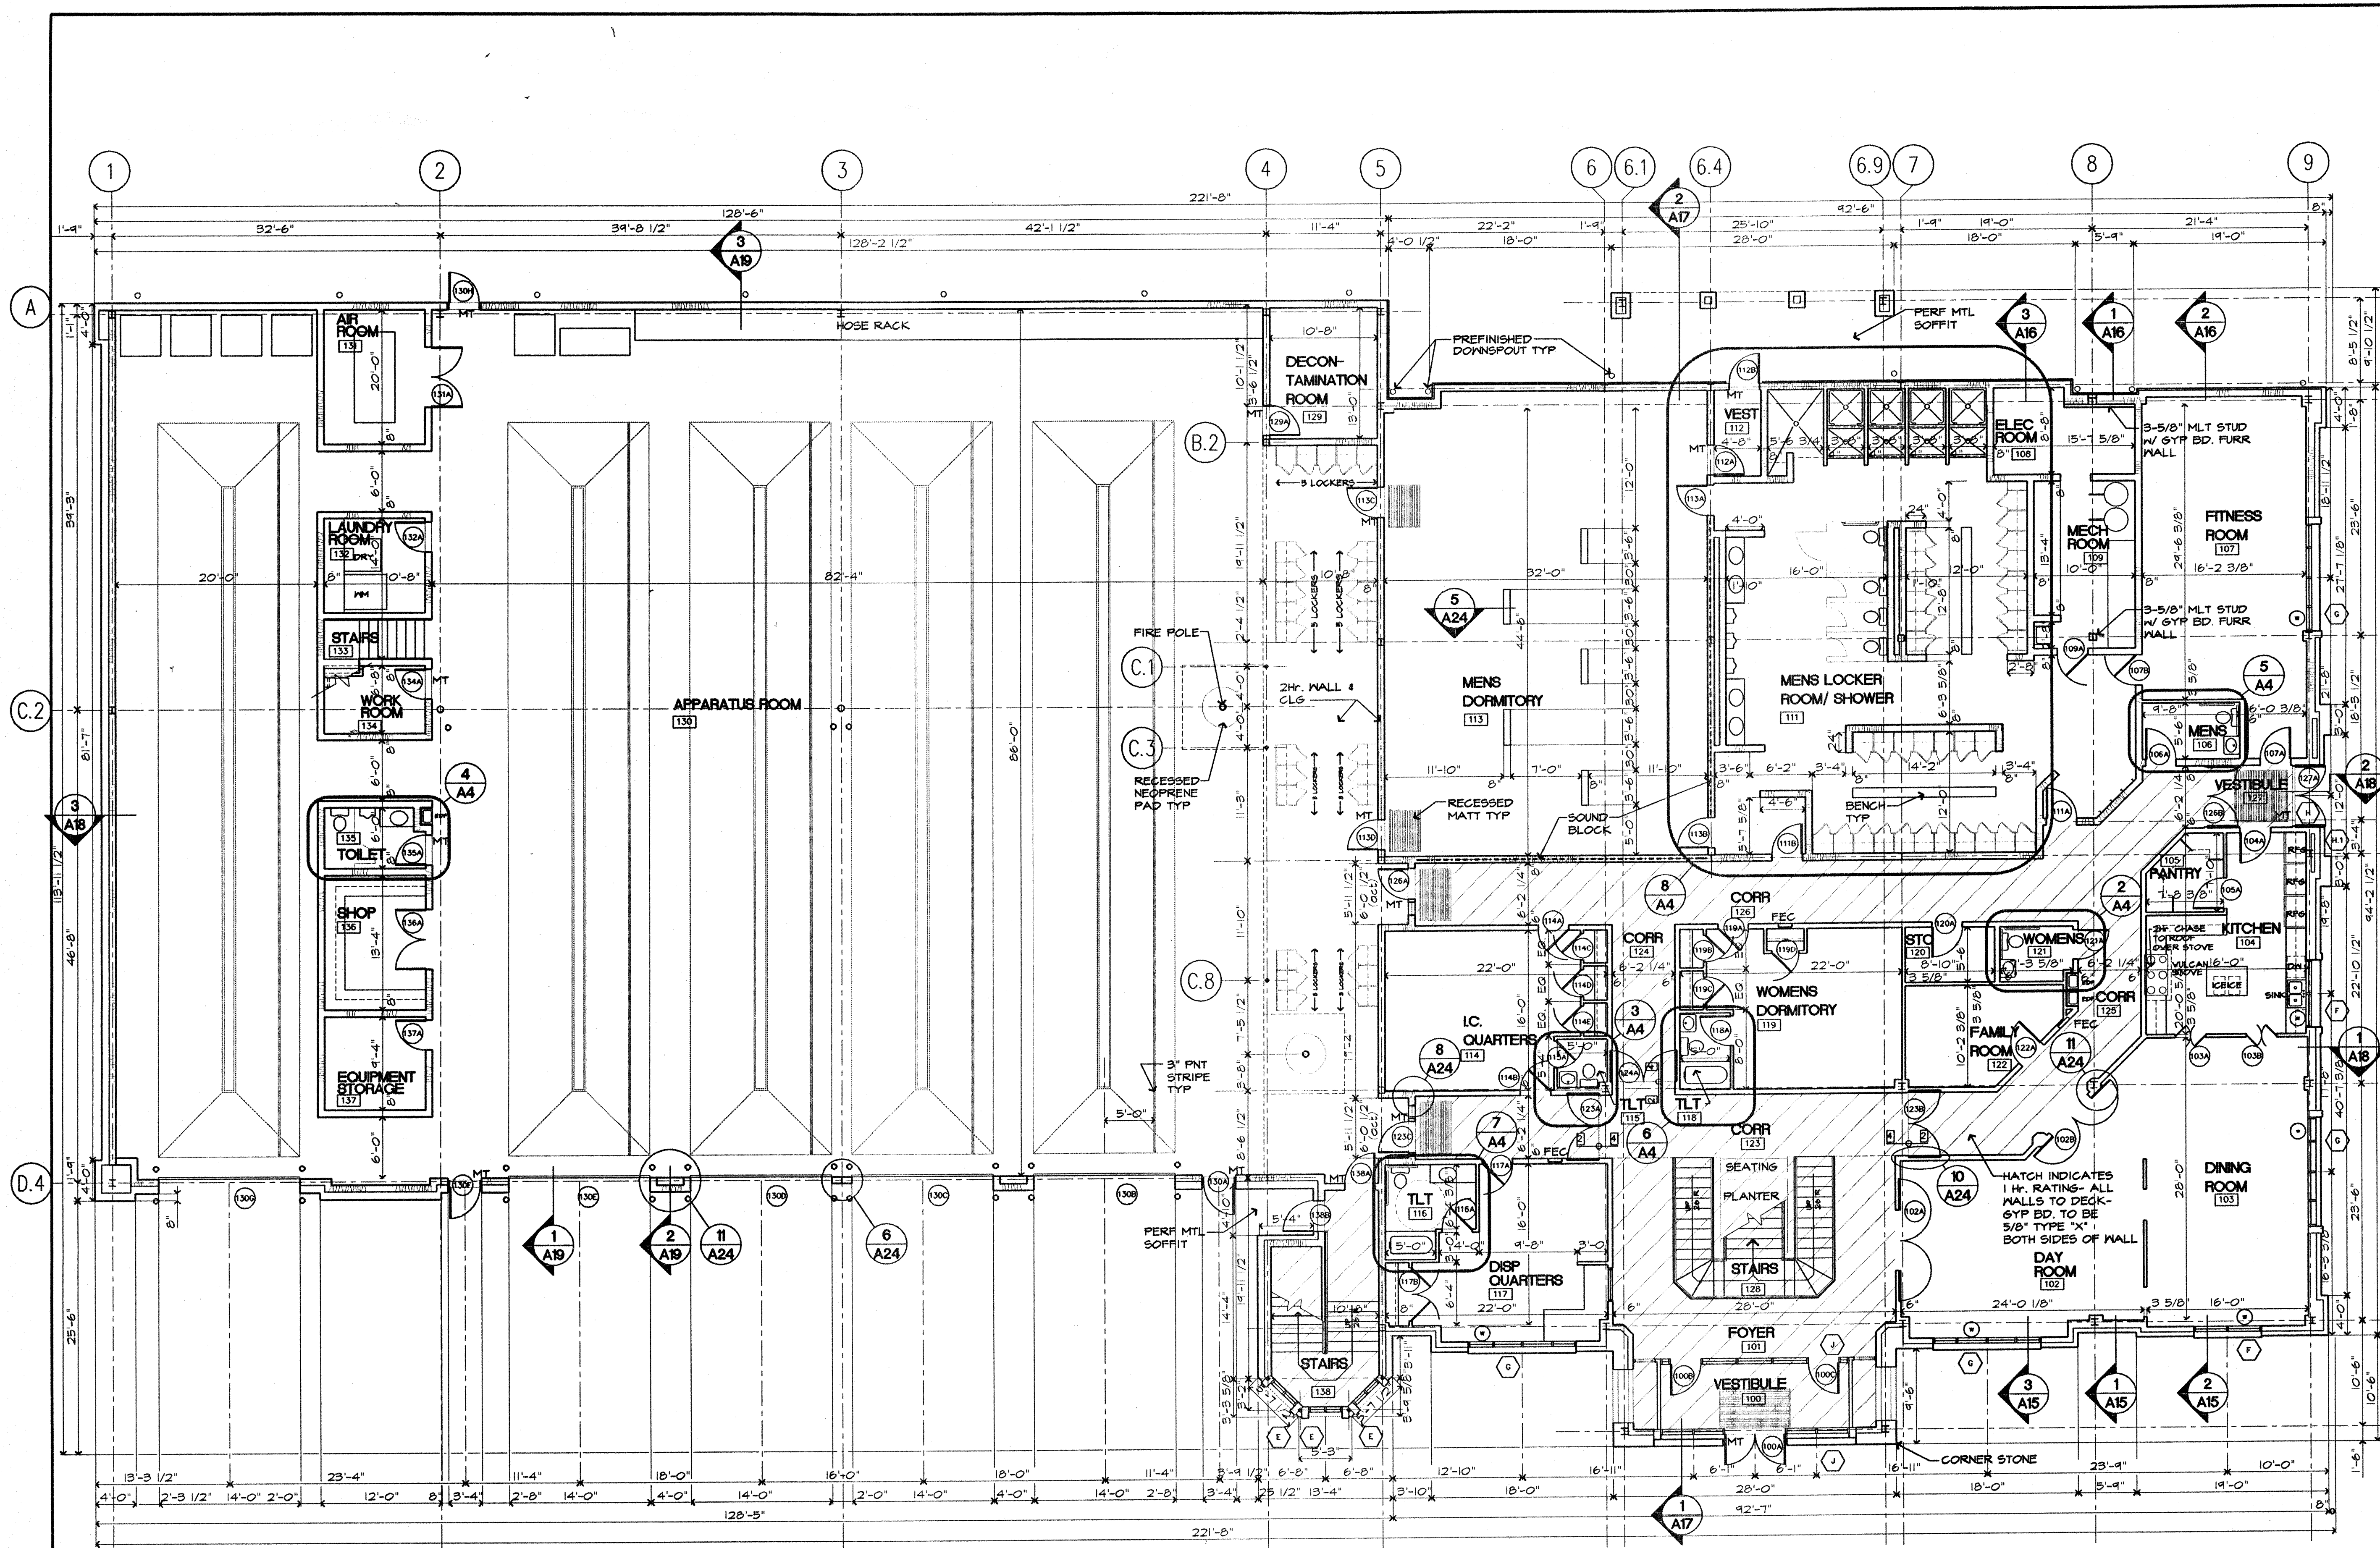

1 LOWER FLOOR PLAN
SCALE: 1/8" = 1'-0"



Materials Keying

General Notes

1. ALL OUTSIDE CORNERS OF C.M.U. WALLS TO BE BULL NOSED BLOCK TO CEILING UNLESS OTHERWISE NOTED.
2. WINDOW COVERINGS NOTED.

HOT SPRINGS
CENTRAL
FIRE STATION

BROOKS JACKSON
ARCHITECTS, INC.

2228 Cottondale Lane • Little Rock, AR 72202 • (501) 664-8700

CORPORATE REGISTRATION
BROOKS JACKSON
ARCHITECTS, INC.
ARCHITECT C34 - ARKANSAS

Date
21 OCTOBER 94
Revisions

Sheet Title
LOWER
FLOOR PLAN

Sheet Number
A2

Copyright 1994 BJA